




SOL MANHÃ



MAR/PRAIA

PLANTA BAIXA - TIPO

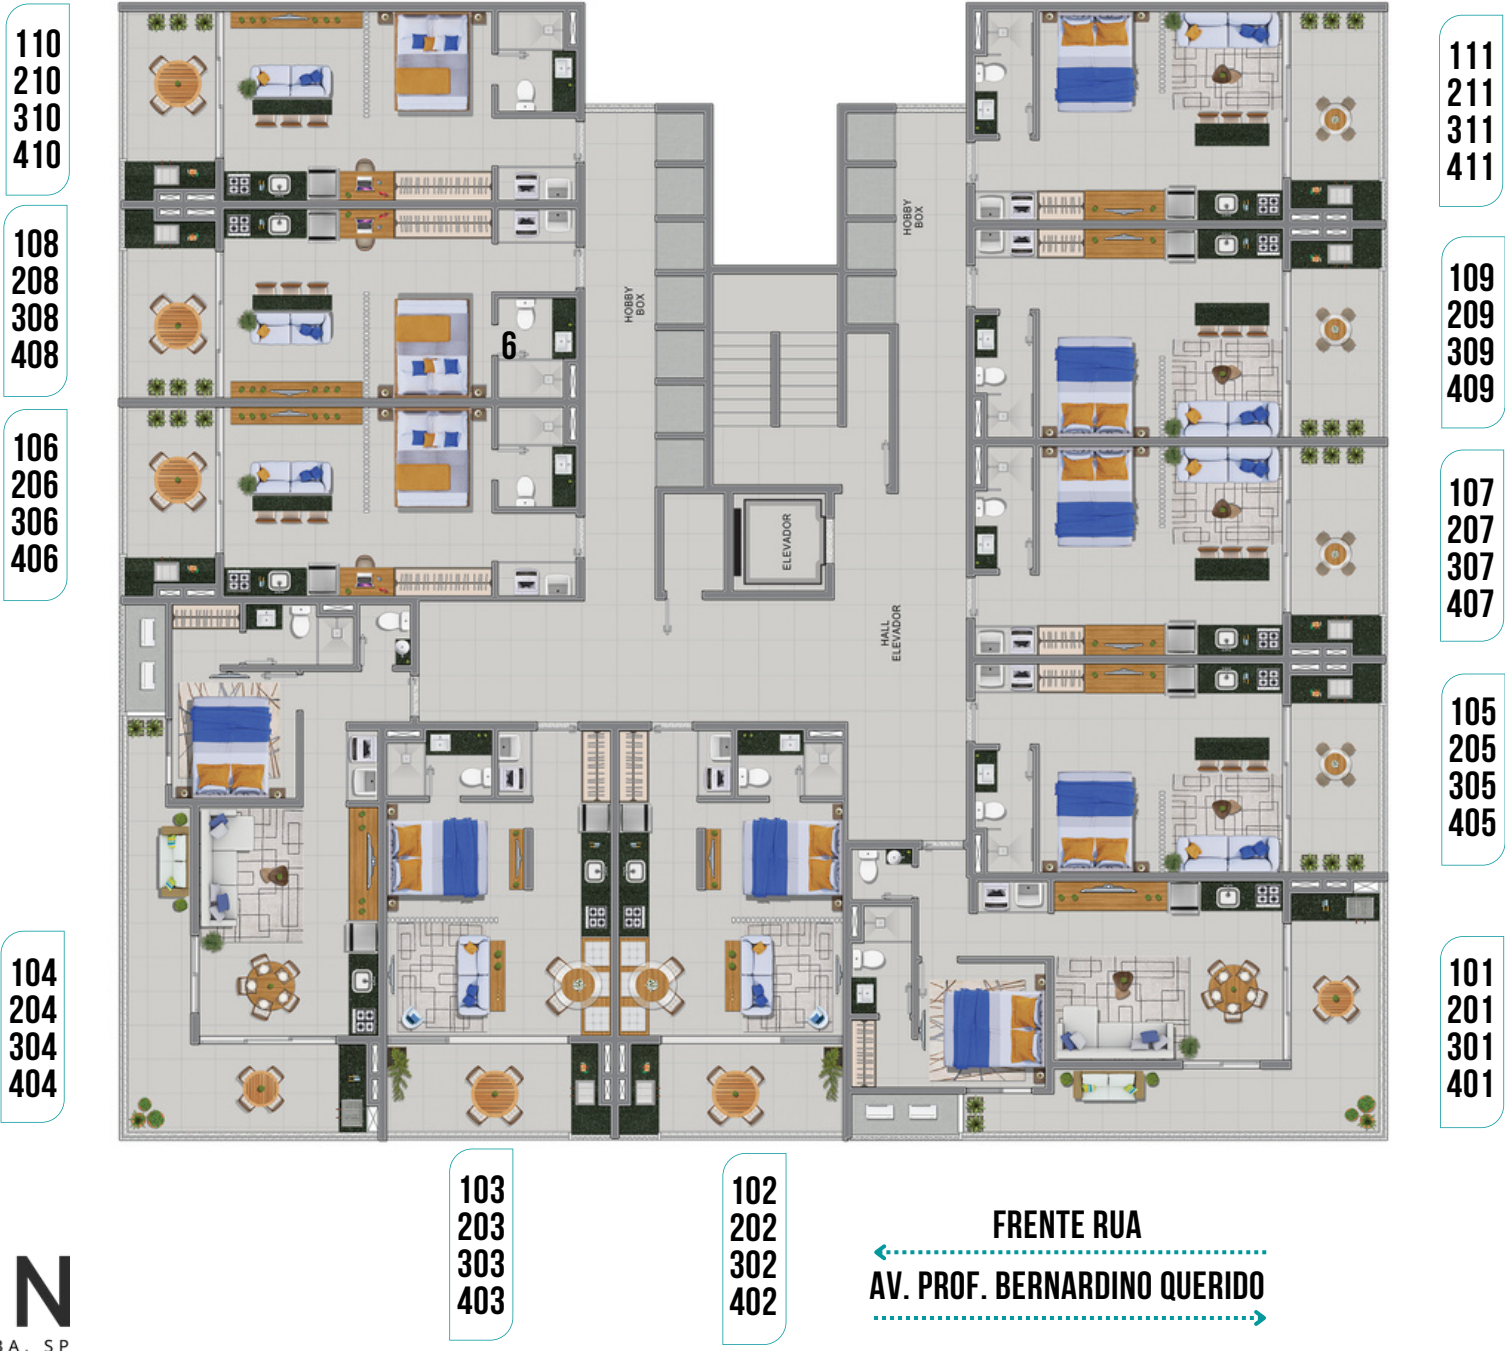

110
210
310
410

108
208
308
408

106
206
306
406

104
204
304
404

103
203
303
403

102
202
302
402

111
211
311
411

109
209
309
409

107
207
307
407

105
205
305
405

101
201
301
401

FRENTE RUA
 ← AV. PROF. BERNARDINO QUERIDO →

FRENTE RUA
 RUA RAIMUNDO CORRÊA



SOL TARDE